


Dimensions are not to be scaled from this drawing.
 This drawing is based on current available information and should not be relied on as accurate measurements of usable space.
 This drawing is the property of the Colman Partnership Ltd. and Copyright is reserved by them. The drawing is issued on condition that it is not copied or disclosed by or to any unauthorised persons without the prior consent in writing of the Colman Partnership Ltd.

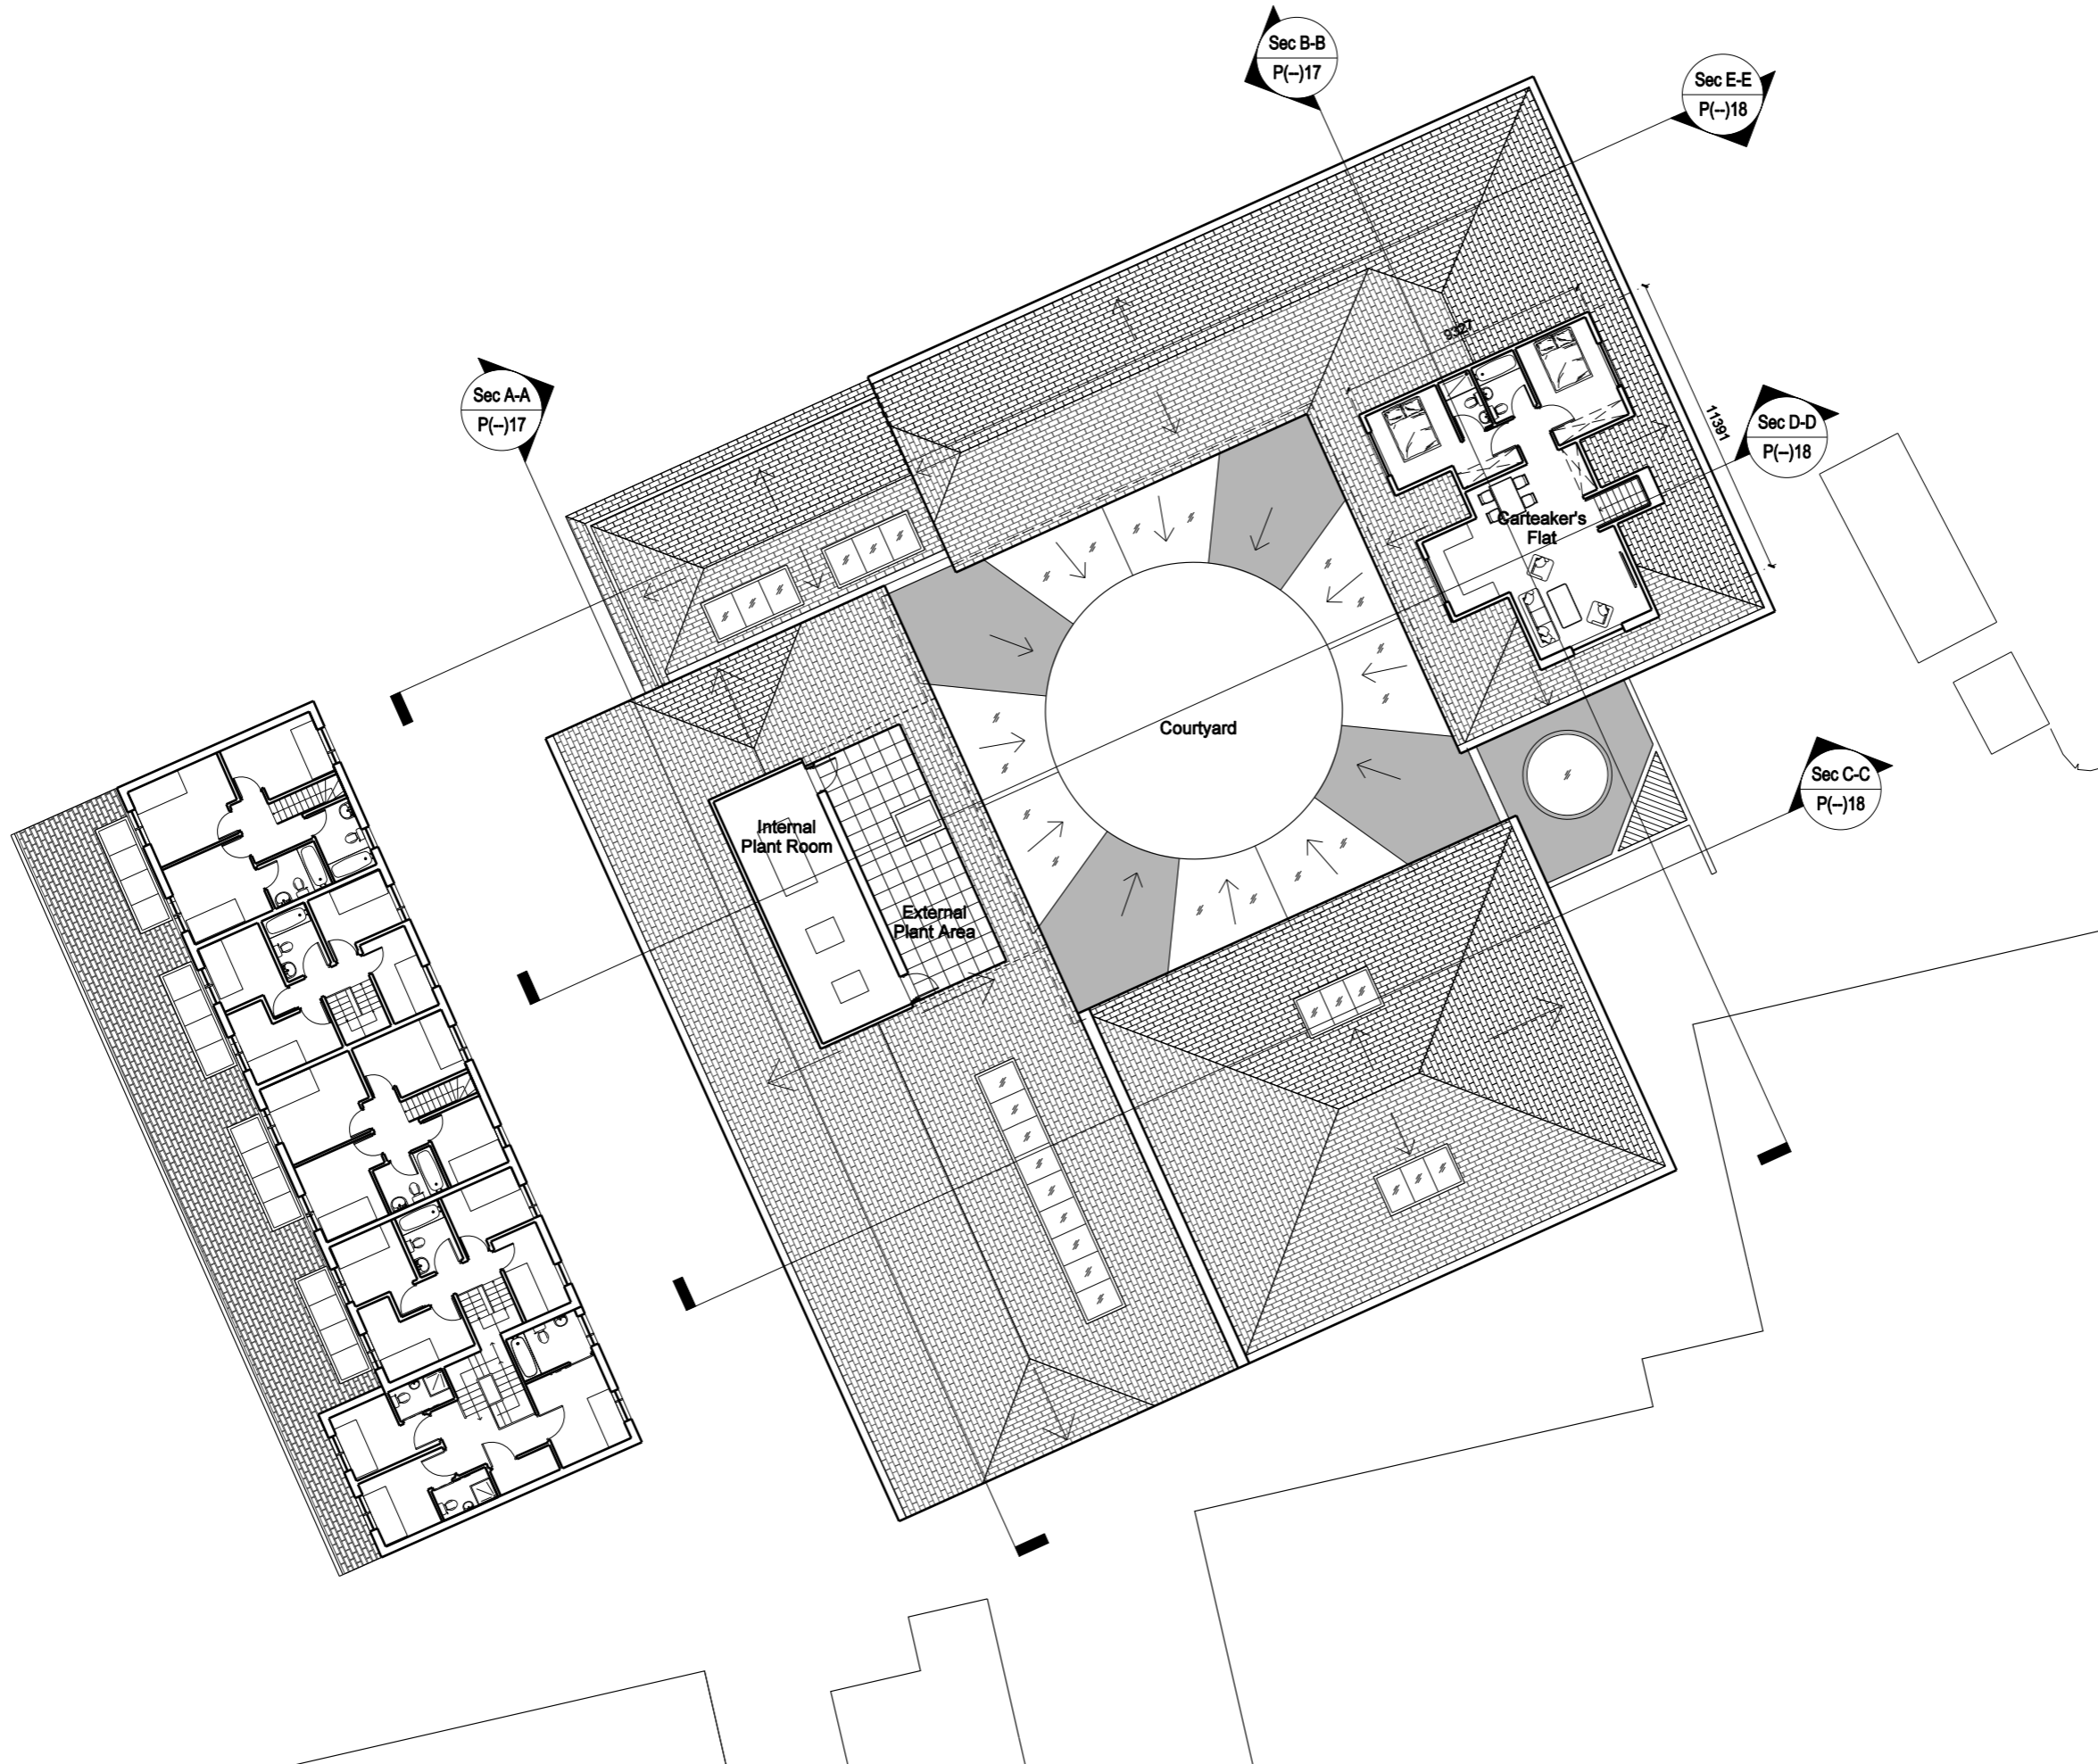

PLANNING ISSUE



colman architects

Project
 Moor House School,
 Surrey
 Sixth Form College

Title
 Sixth Form Teaching
 First Floor & Roof Plan

Scale 1:250 @ A3	Date 20/12/2010
Drawn by CC	Checked by Proj. Arch. Checked By Manager
Drawing No. 2940/P(-)11	Revision -

The Colman Partnership Limited
 27 Harcourt Street
 London
 W1H 4HP
 Telephone : 020 7535 2040
 Facsimile : 020 7535 2041
 email: projects@colmanarchitects.co.uk

www.colmanarchitects.co.uk

CAD File: 2940/P(-)11.dwg
 20/12/2010